



SECOND FLOOR FRAMING & FIRST FLOOR ROOF PLAN

SCALE: 1/4"=1'-0"

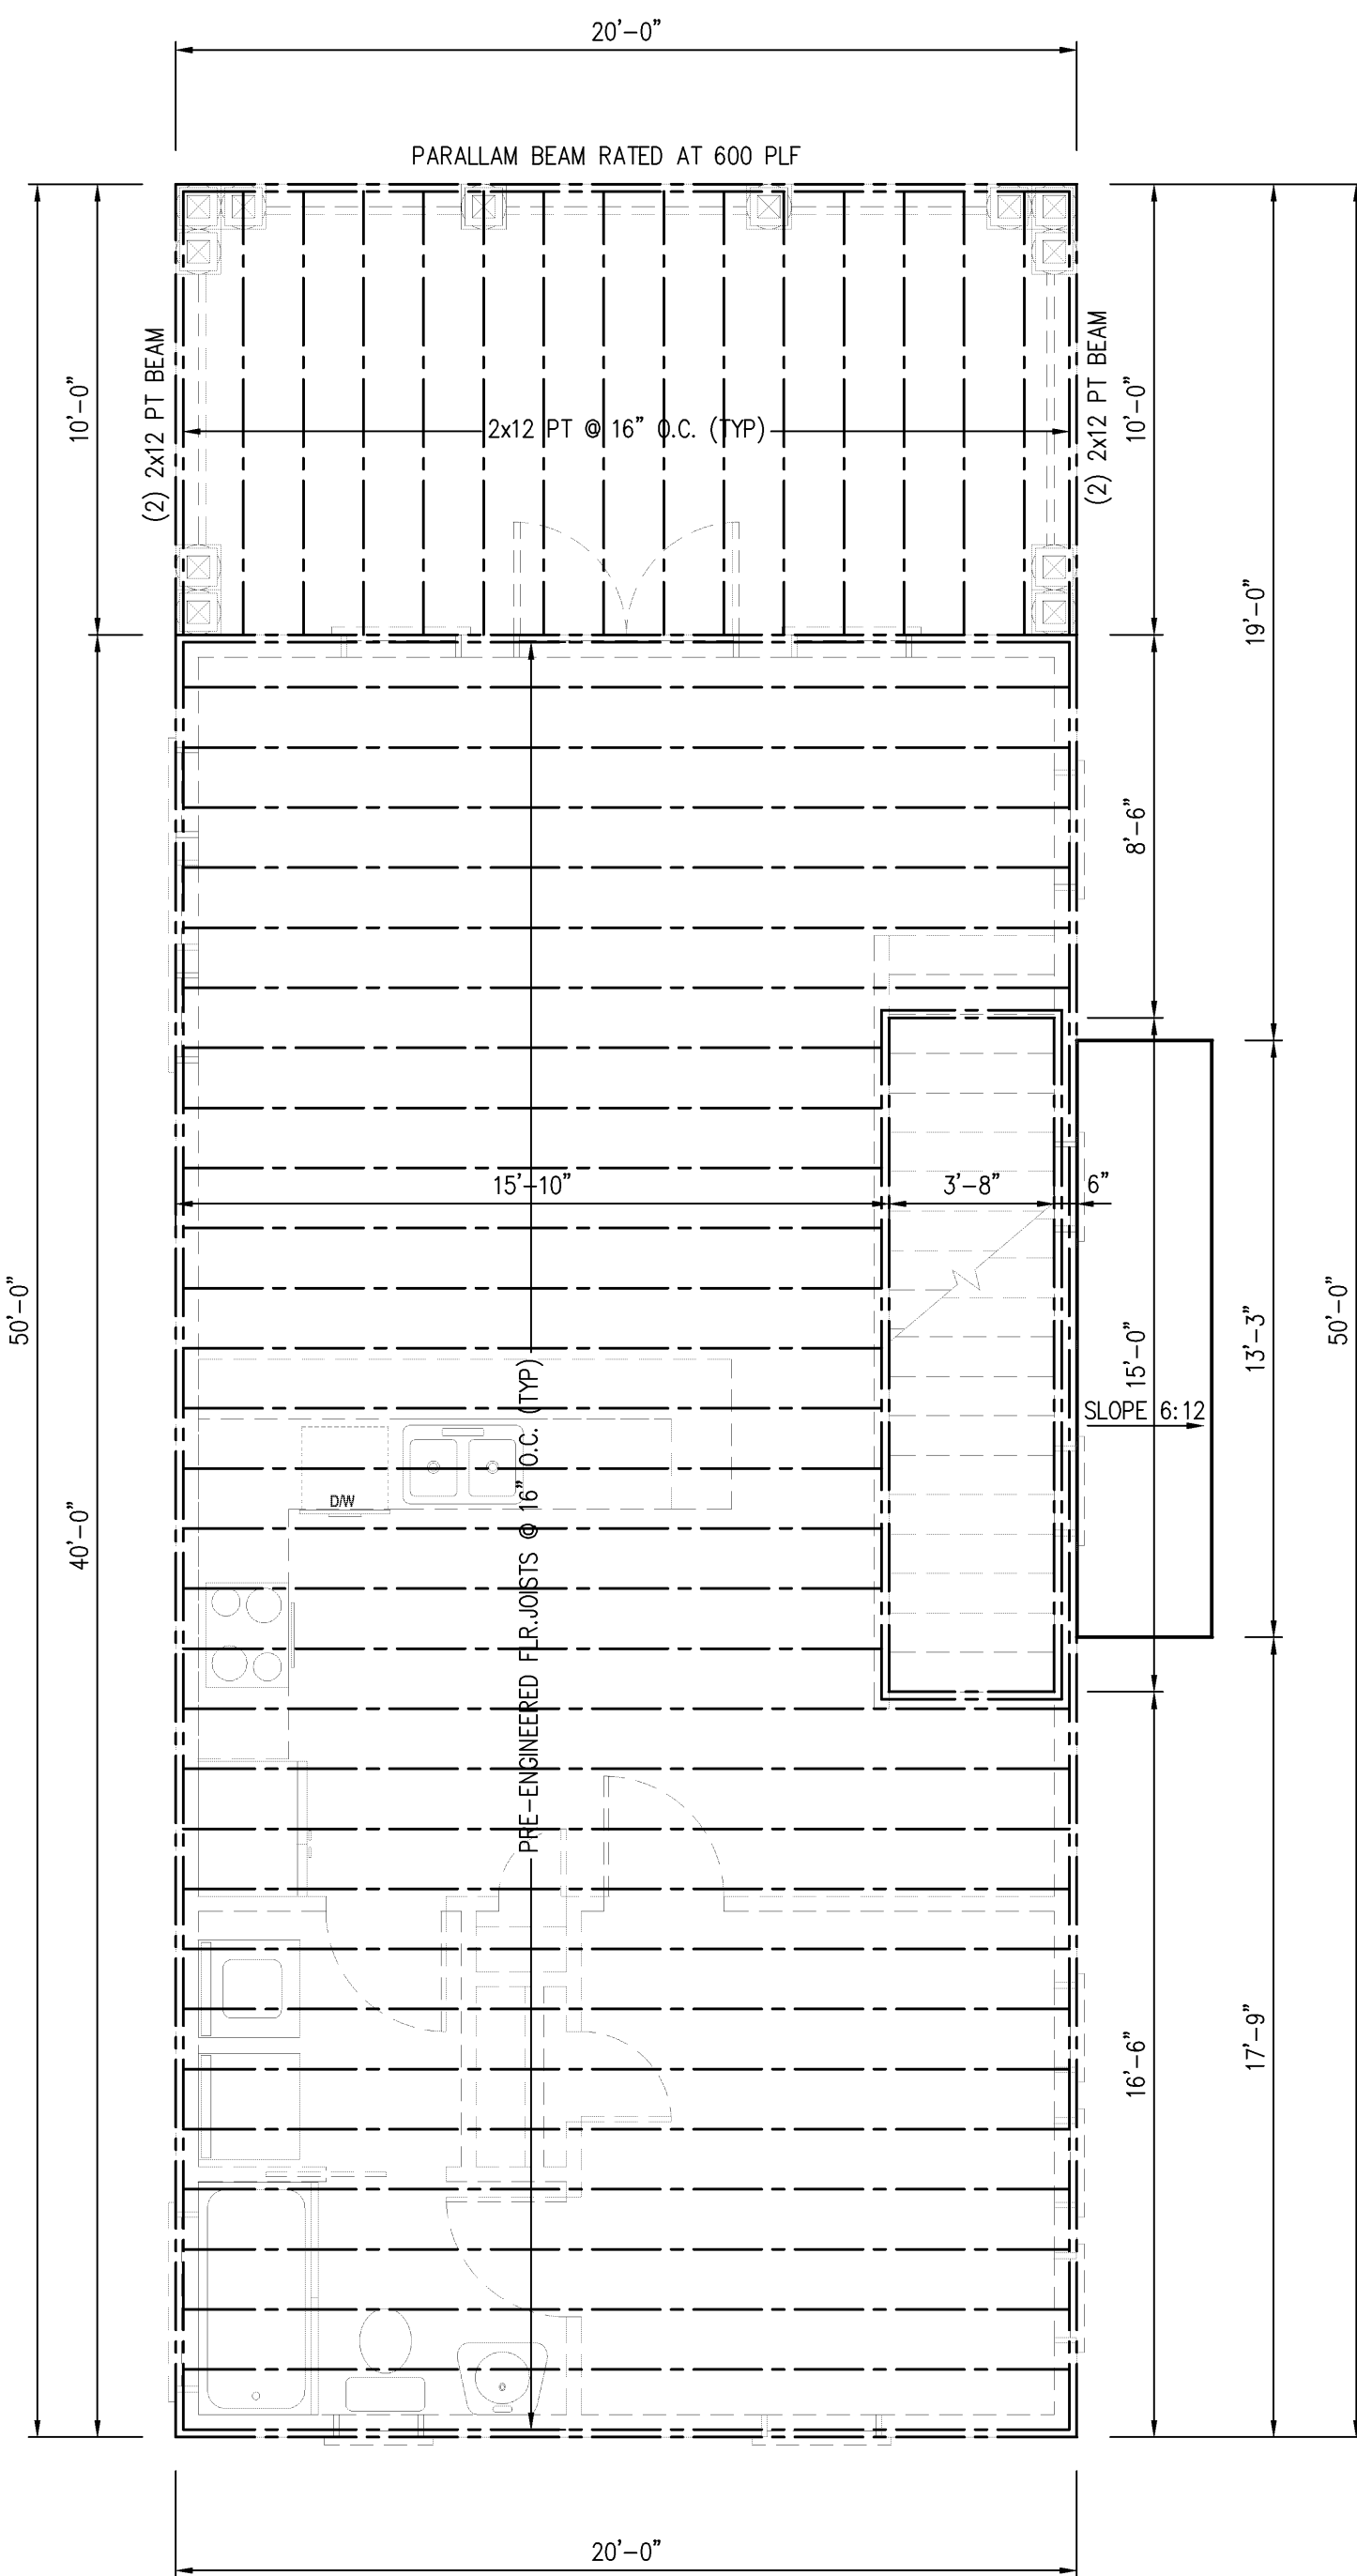

THIRD FLOOR FRAMING & SECOND FLOOR ROOF PLAN

SCALE: 1/4"=1'-0"

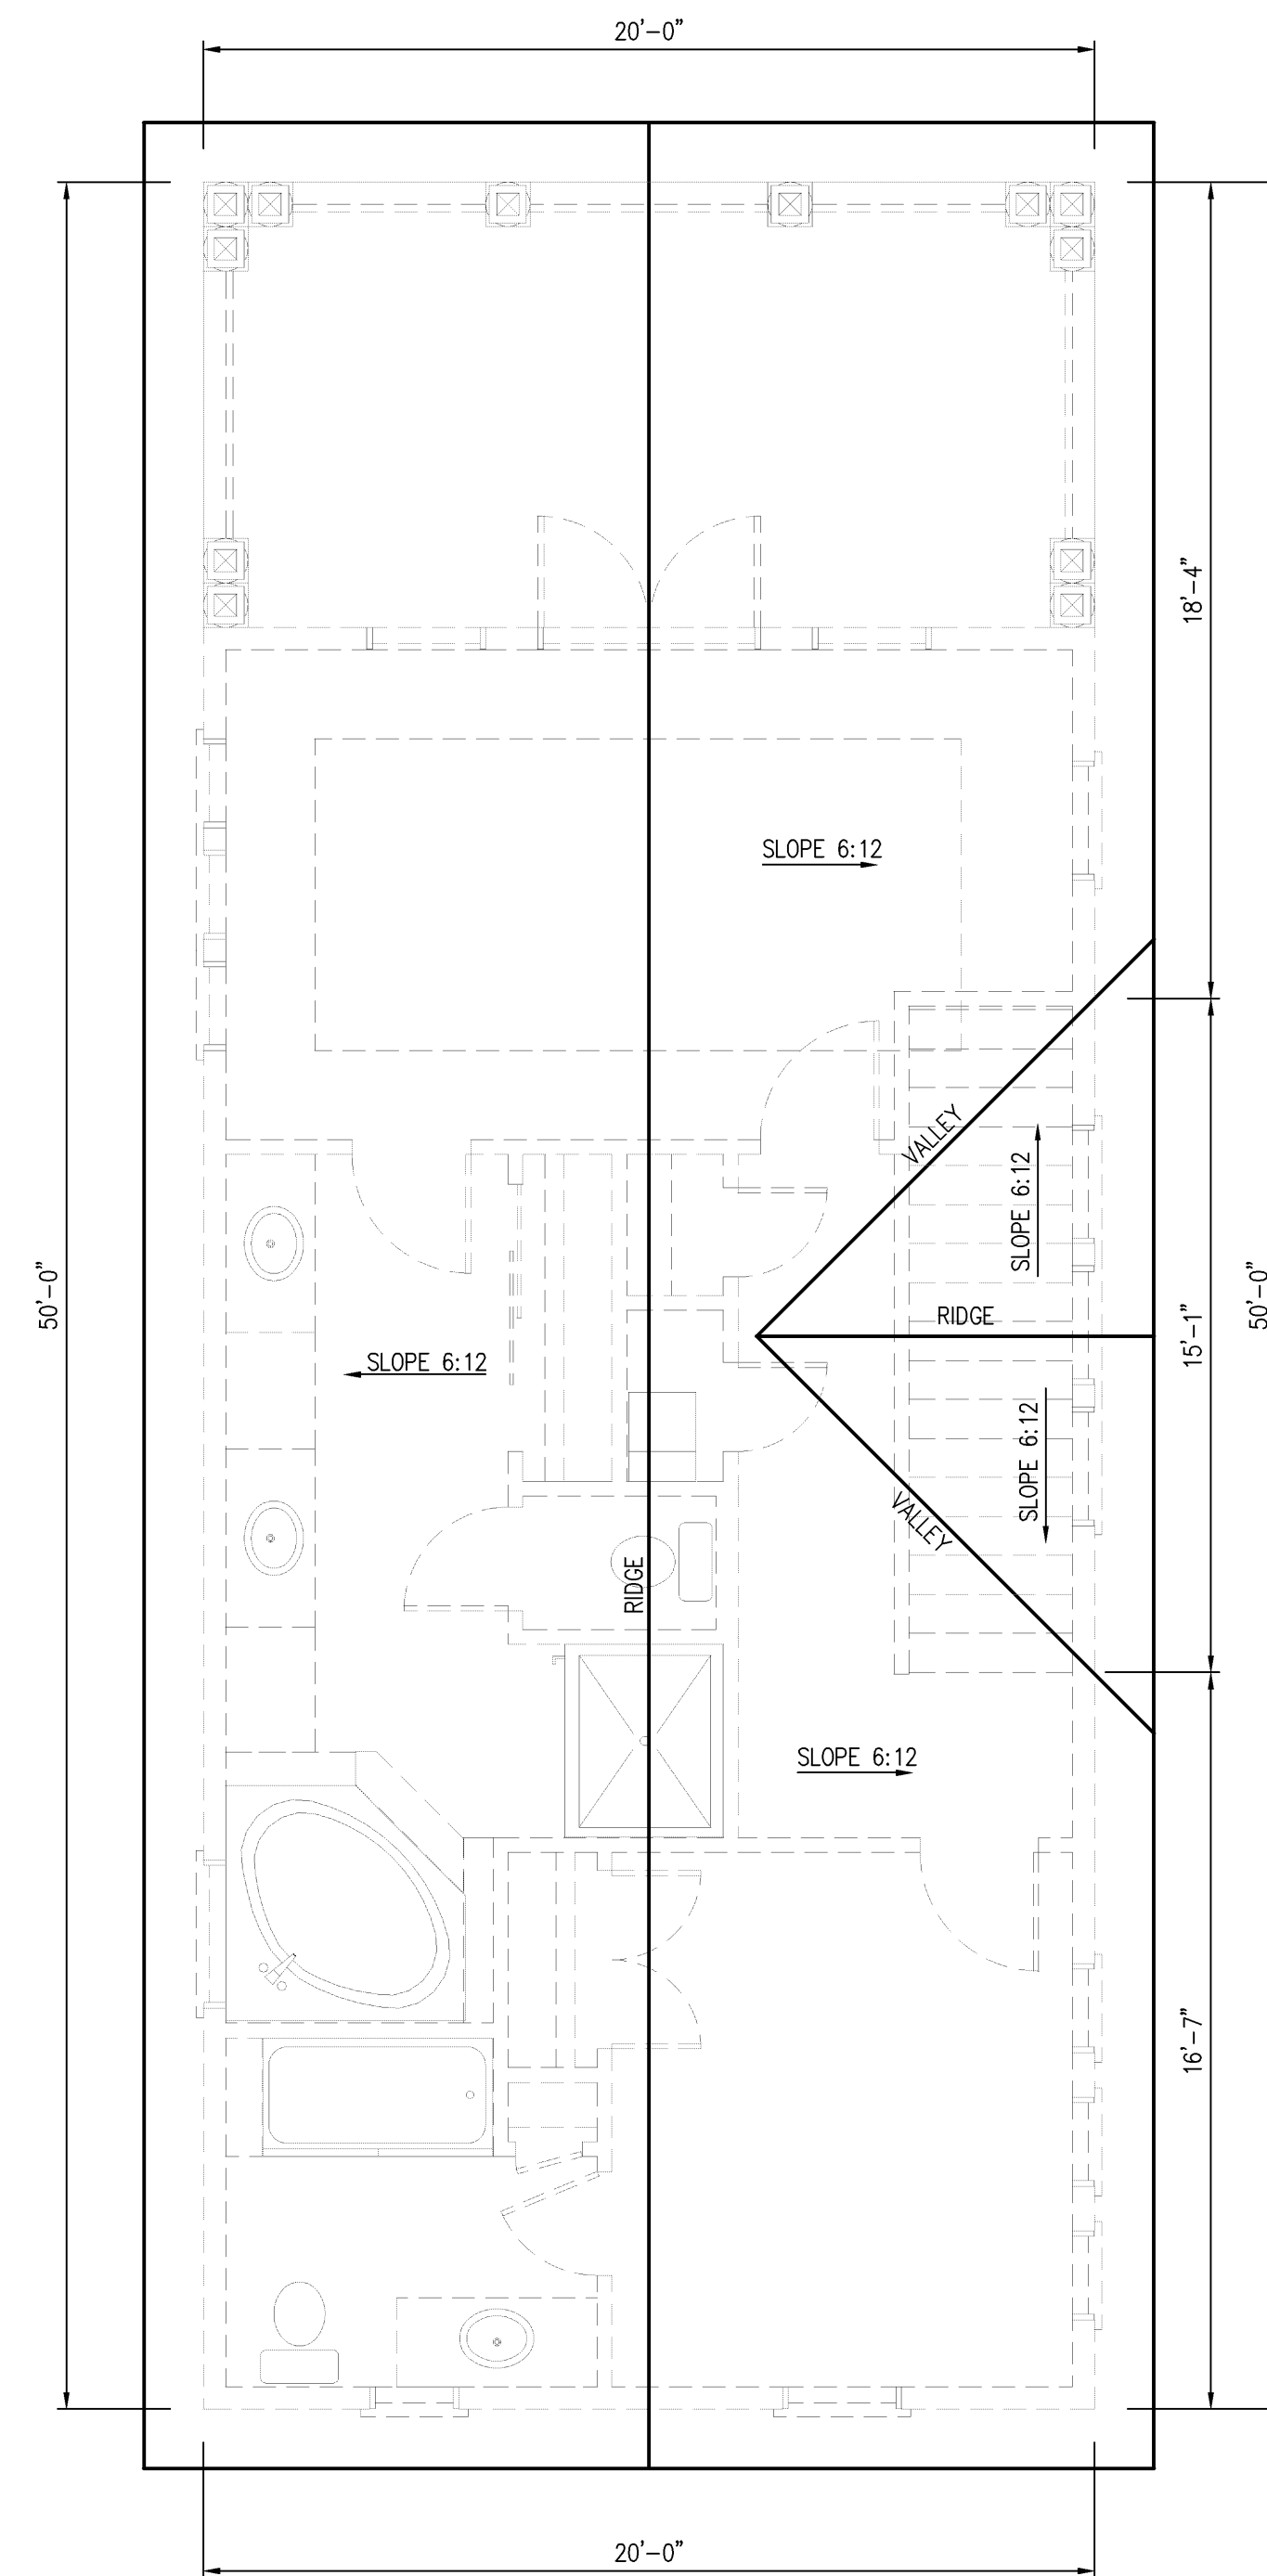

THIRD FLOOR ROOF PLAN

SCALE: 1/4"=1'-0"