



SECOND FLOOR FRAMING & FIRST FLOOR ROOF PLAN

SCALE: 1/4"=1'-0"

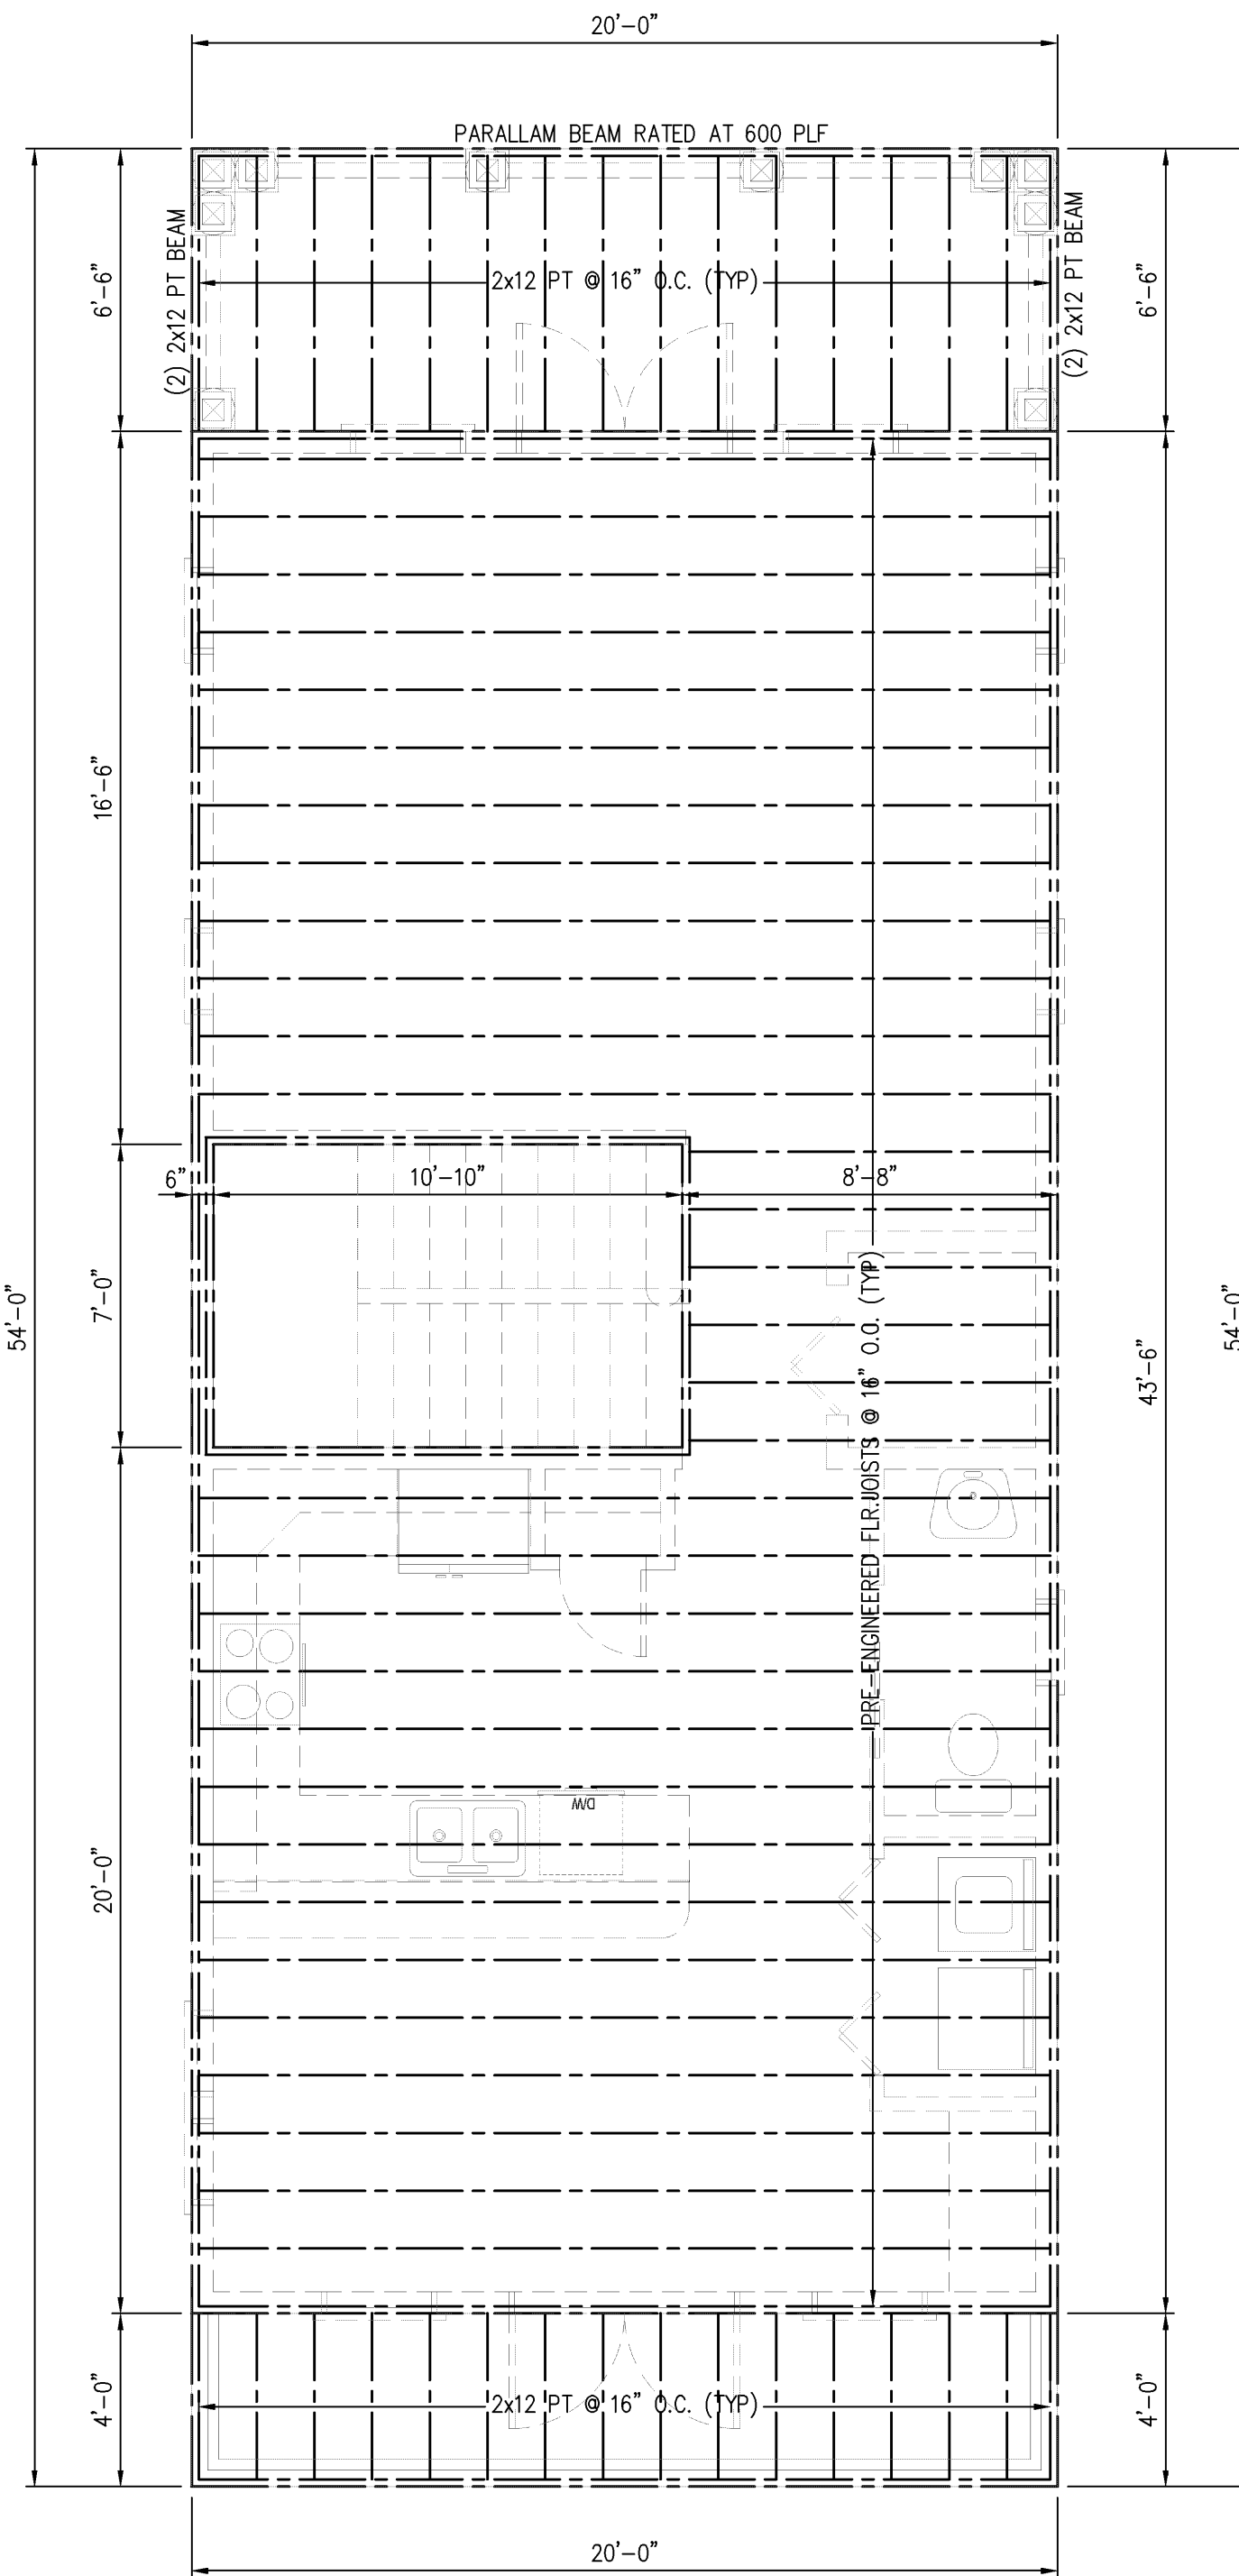

THIRD FLOOR FRAMING PLAN

SCALE: 1/4"=1'-0"

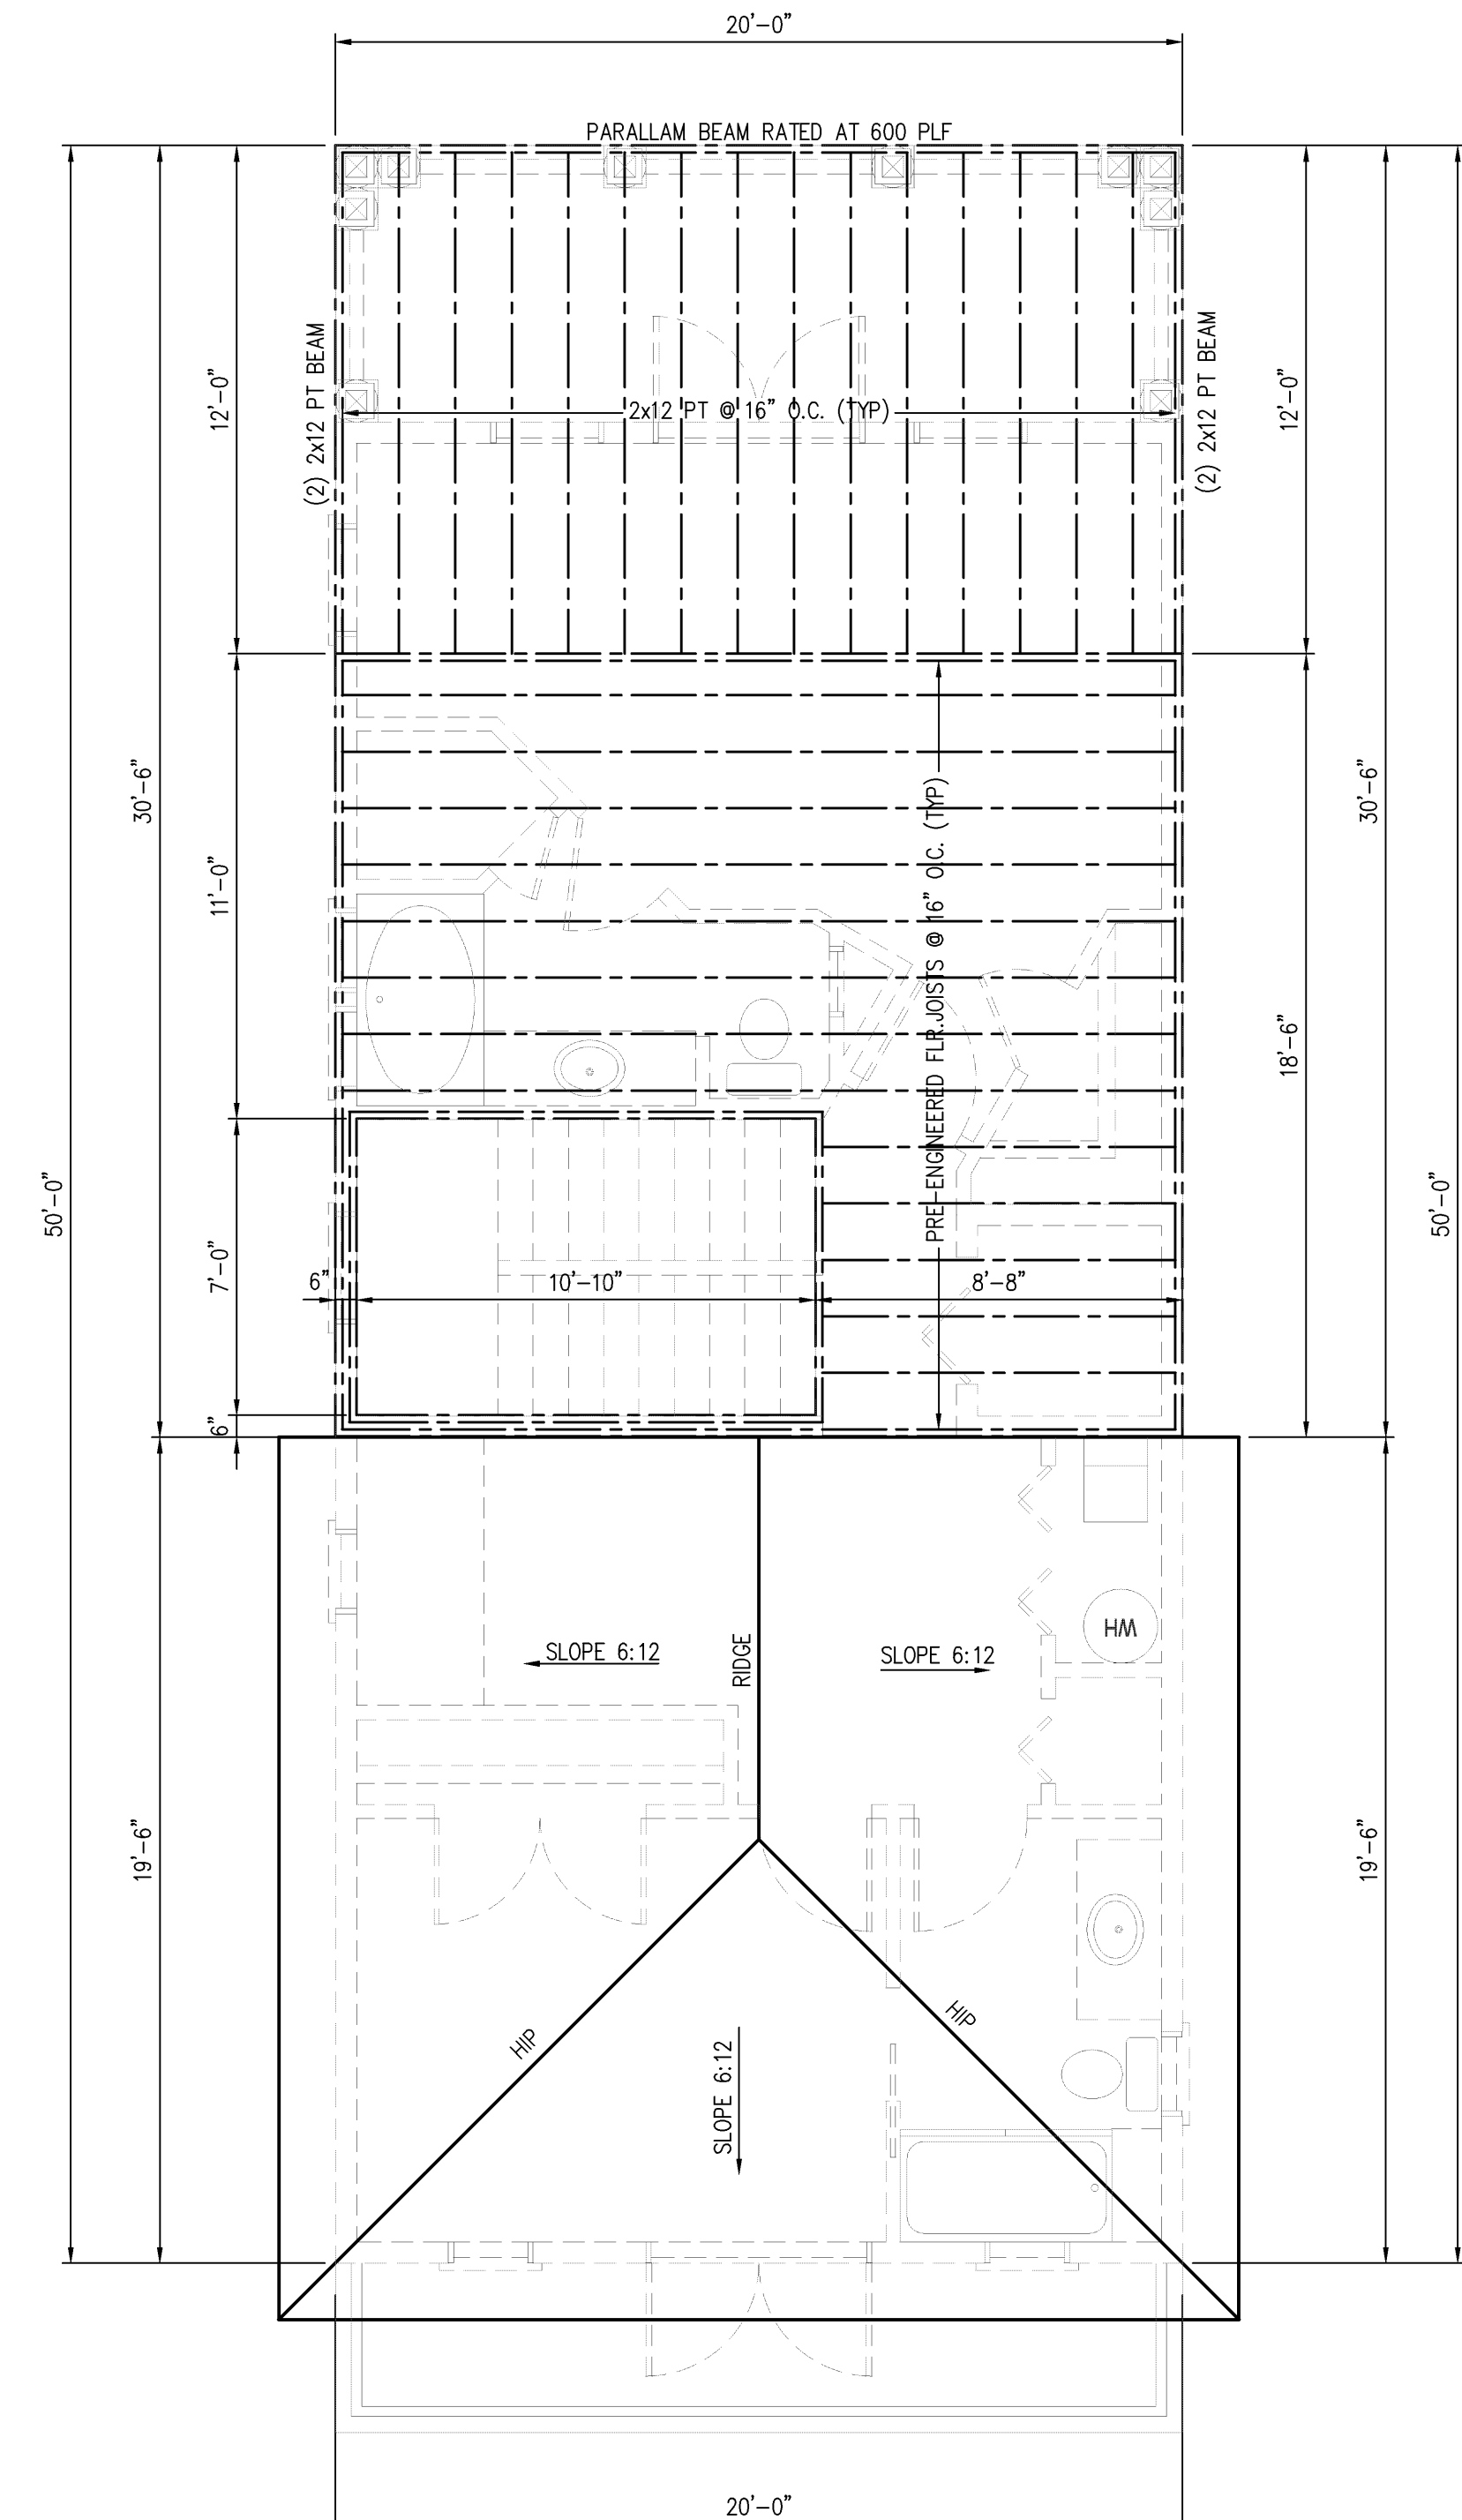

FOURTH FLOOR FRAMING & THIRD FLOOR ROOF PLAN

SCALE: 1/4"=1'-0"